


THIS IS AN ARCHIVED FIGURE AND IS NO LONGER MAINTAINED AS PART OF THE SUDAS STANDARD SPECIFICATIONS. THIS FIGURE MAY CONFLICT WITH THE CURRENT SPECIFICATIONS, AND SECTION AND FIGURE REFERENCES MAY NO LONGER BE VALID.

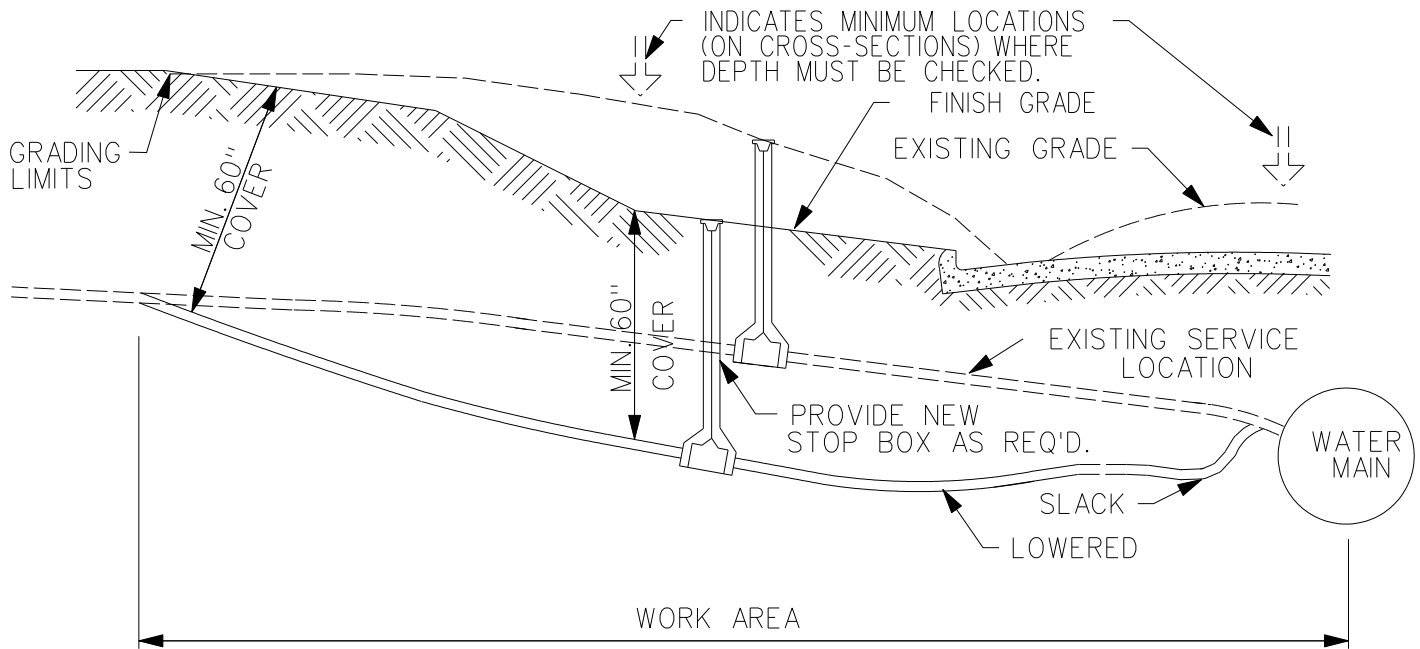

NOTE: WHEN WATER SERVICES ARE LOWERED, THEY SHALL BE LOWERED OR RELOCATED TO AVOID CONFLICT WITH PROPOSED SEWERS, WALLS AND OTHER STRUCTURES.

WATER SERVICE STATUS	CONTRACTOR'S RESPONSIBILITY	COMPENSATION
1. CHECK DEPTH-SERVICE HAS MINIMUM 60" OF EARTH COVER TO FINISH GRADE.	BACKFILL AND COMPACT INSPECTION EXCAVATION.	BID ITEM "CHECK DEPTH OF WATER SERVICE"
2. CHECK DEPTH-SERVICE HAS LESS THAN 60" OF EARTH TO FINISH GRADE AND SERVICE COMPLIES WITH PLUMBING CODE.	LOWER SERVICE.	BID ITEM "LOWER WATER SERVICE"
3. CHECK DEPTH-SERVICE HAS LESS THAN 60" OF EARTH COVER TO FINISH GRADE BUT PLUMBING CODE ENFORCEMENT WILL NOT ALLOW EXISTING PIPE TO BE LOWERED OR REUSED.	LOWER SERVICE WITH NEW COPPER PIPE.	BID ITEM "LOWER WATER SERVICE WITH NEW COPPER"
4. NEW STOP BOX REQUIRED IN CASE 2 OR 3 ABOVE	INSTALL NEW STOP BOX	INCIDENTAL TO APPLICABLE BID ITEM IN CASE 2 OR 3
5. EXISTING TAP DOES NOT COMPLY WITH PLUMBING CODE IN CASE 3 ABOVE.	PROVIDE NEW TAP IF REQUIRED.	CHANGE ORDER, IF NOT BID ITEM.