



Compost blanket may be vegetated or unvegetated as specified in the contract documents.

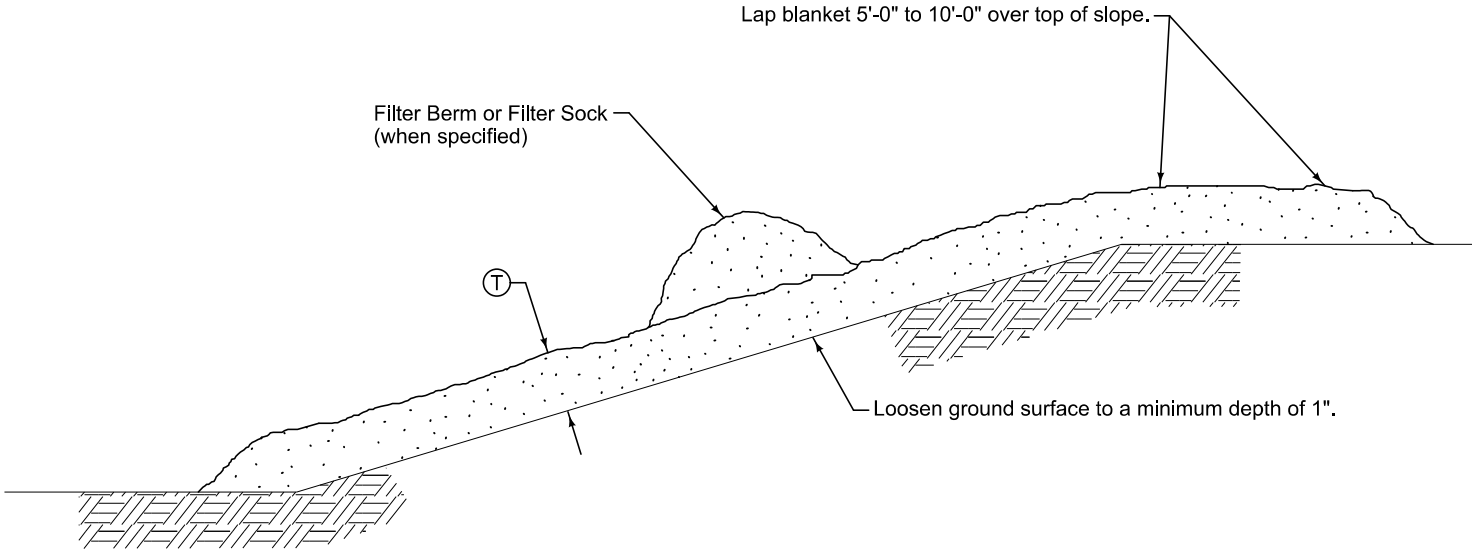

COMPOST BLANKET DETAIL

MINIMUM COMPOST BLANKET THICKNESS

SLOPE	BLANKET THICKNESS
	Ⓣ
3:1	3"
≤ 4:1	2"

 SUDAS	<small>REVISION</small> 2 10-21-14
	9040.101
	<small>SHEET 1 of 1</small>
SUDAS Standard Specifications	
COMPOST BLANKET	